


Section 3-3
 Scale: 1/25
 Column C2 (1 Nbr)

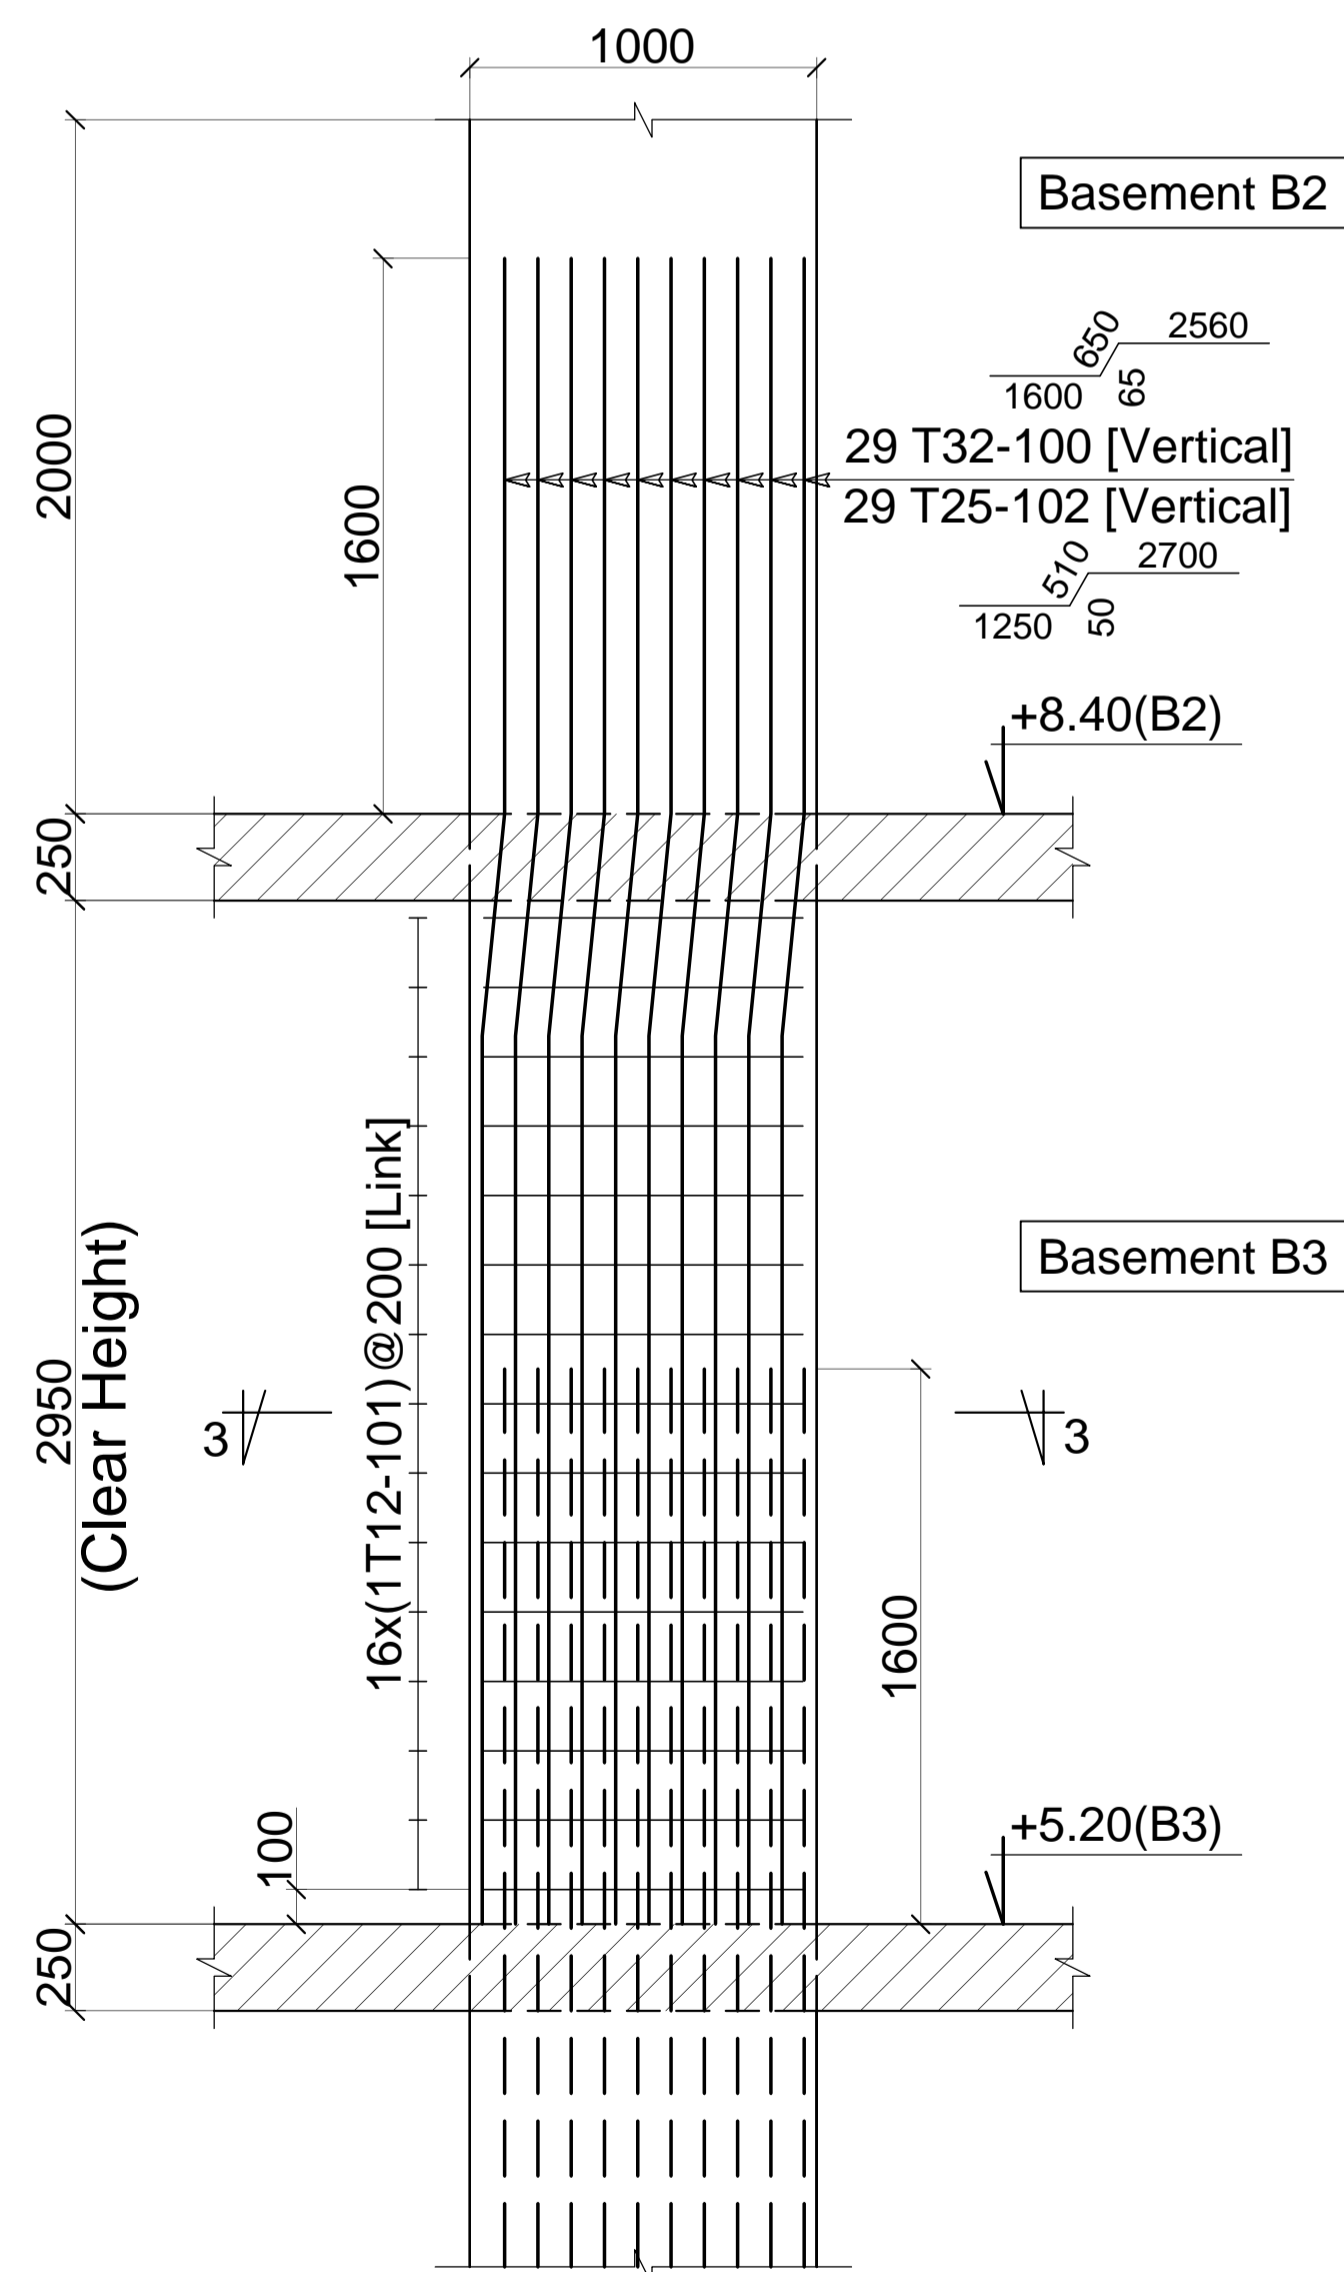

Section 2-2
 Scale: 1/50
 C2 (1 Nbr)